


ENTRANCE HALL
wall no: 5C

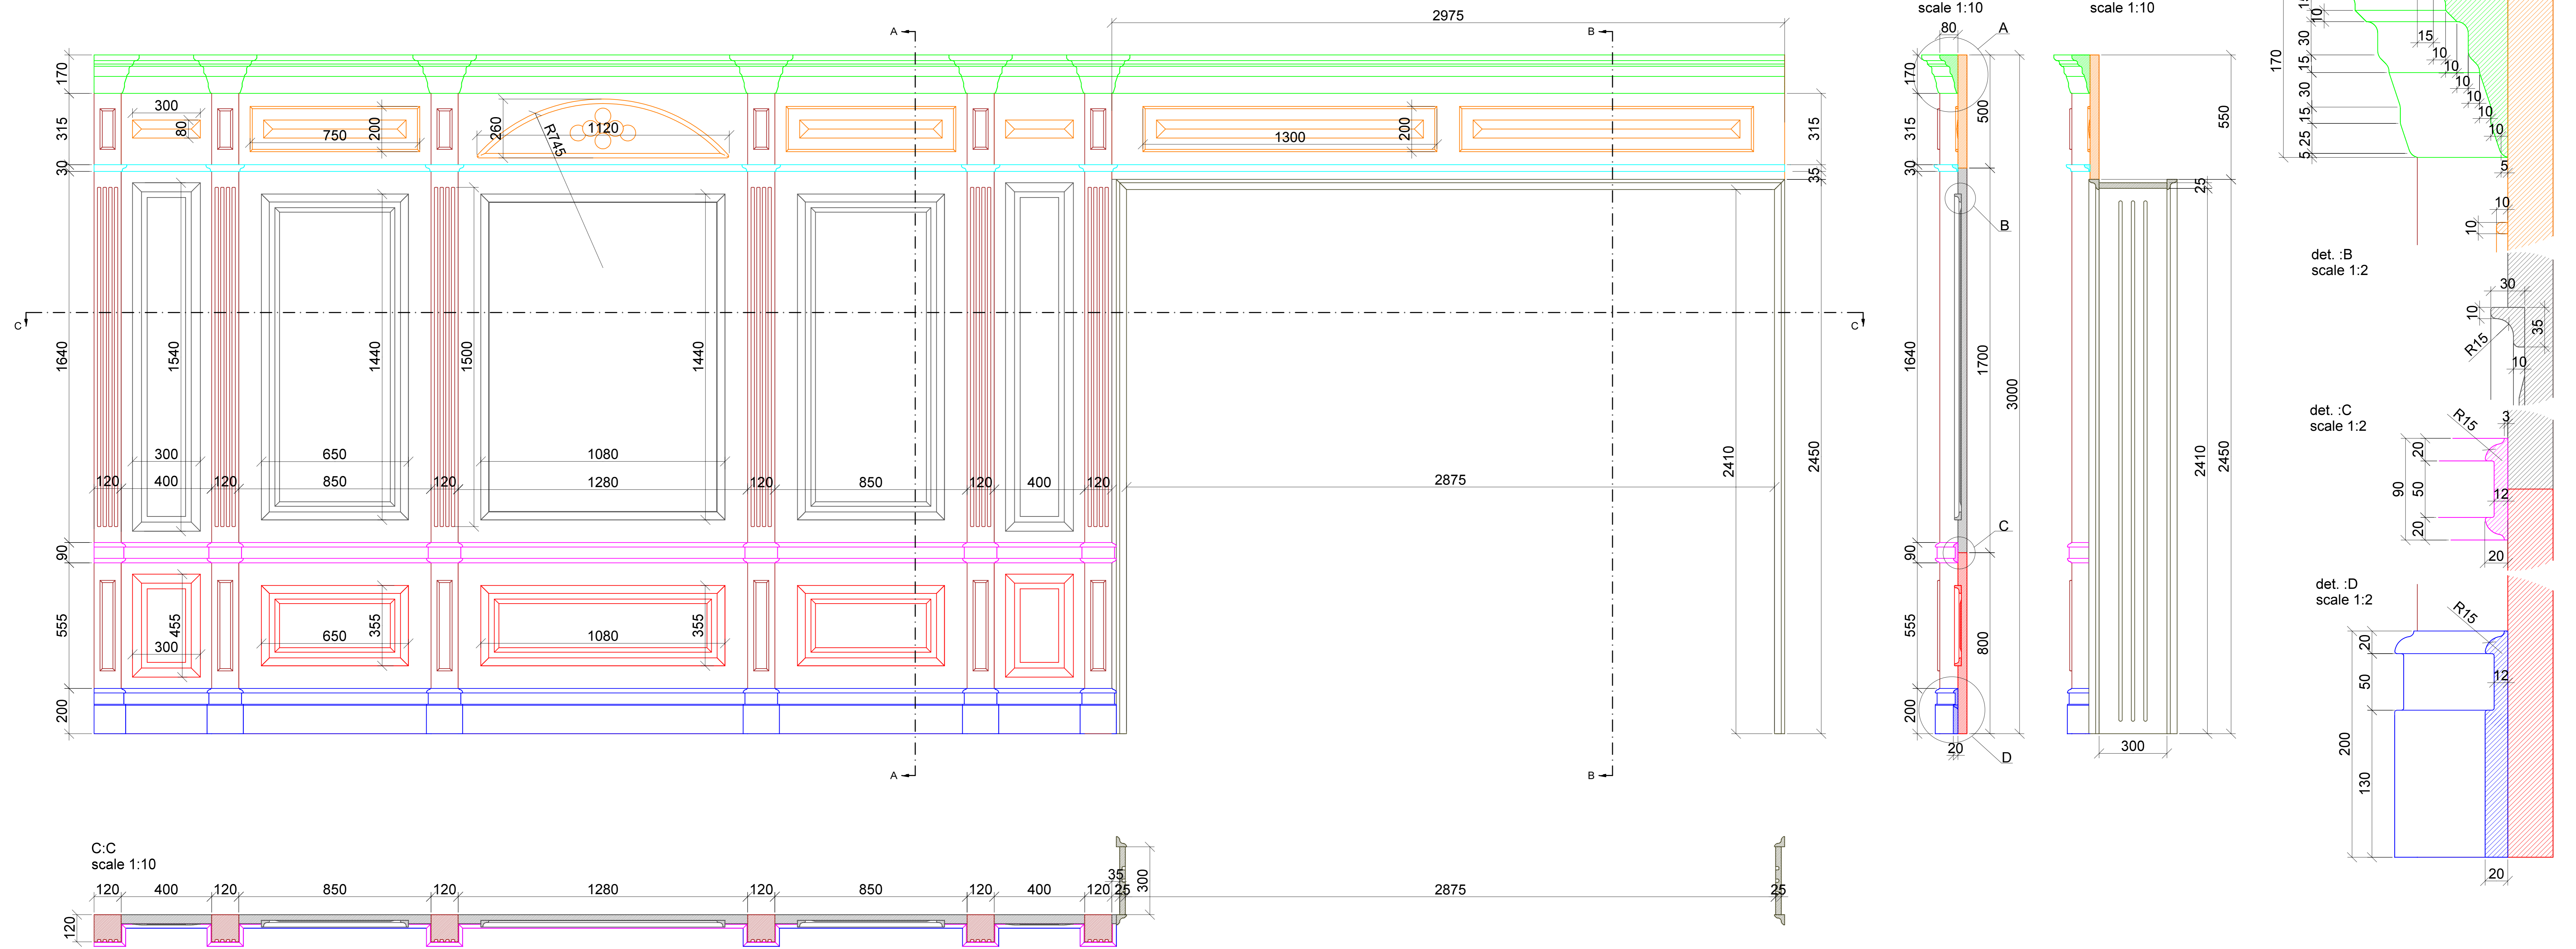

	name	date	Project: PALACE ...	
	drawn by:		entrance hall: scheme wall: 5C	
materials:	control:		P.č	drawing no. EN HA 5C
	notes:		REV	
			scale : 1:10	page: 2/2

Wood is a natural material and may occur some differences between samples and final products. Any textural differences or specific raster anomalies, aren't to repair by the supplier, is necessary to consider their presence.

